


N 382,500
E 2,124,500
E 2,125,000
E 2,125,500
E 2,126,000
E 2,126,500

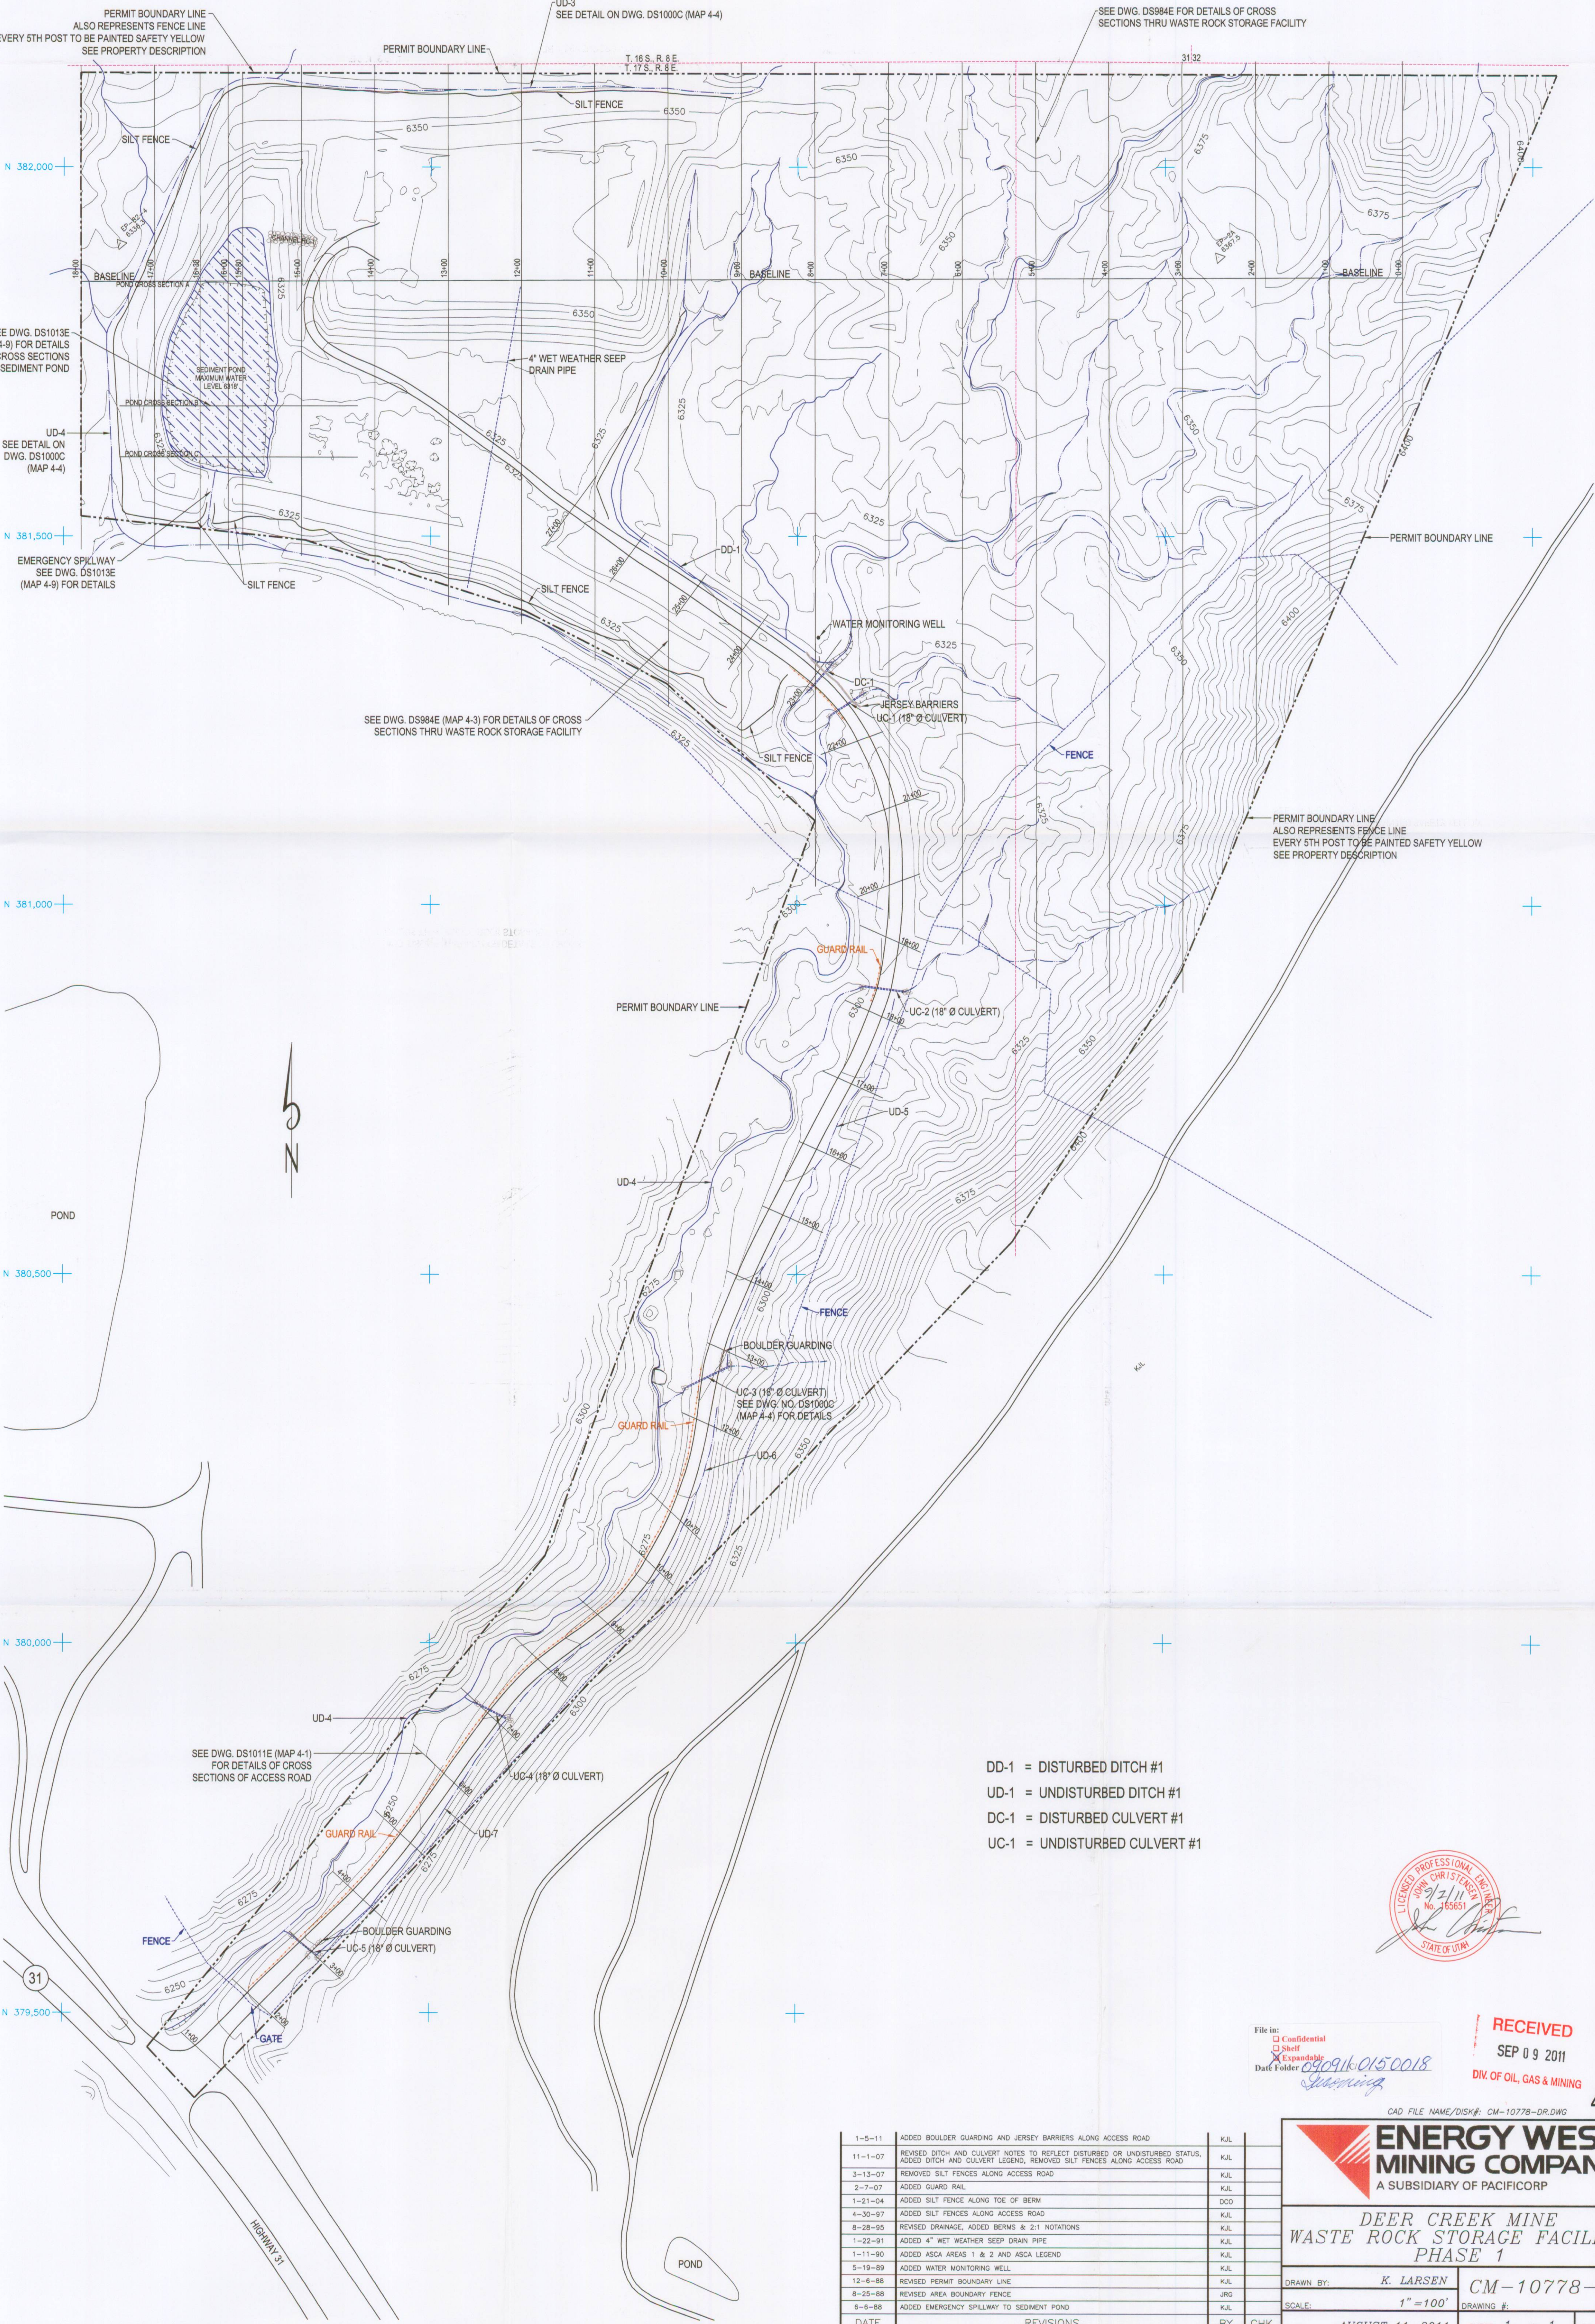

- DD-1 = DISTURBED DITCH #1
UD-1 = UNDISTURBED DITCH #1
DC-1 = DISTURBED CULVERT #1
UC-1 = UNDISTURBED CULVERT #1



File in:
☒ Confidential
☐ Sheet
☒ Expandable
Date Folder: 090916-0150018
Drawing

RECEIVED
SEP 09 2011
DIV. OF OIL, GAS & MINING

4-5

1-5-11	ADDED BOULDER GUARDING AND JERSEY BARRIERS ALONG ACCESS ROAD	K.J.L.
11-1-07	REVISED DITCH AND CULVERT NOTES TO REFLECT DISTURBED OR UNDISTURBED STATUS, ADDED DITCH AND CULVERT LEGEND, REMOVED SILT FENCES ALONG ACCESS ROAD	K.J.L.
3-13-07	REMOVED SILT FENCES ALONG ACCESS ROAD	K.J.L.
2-7-07	ADDED GUARD RAIL	K.J.L.
1-21-04	ADDED SILT FENCE ALONG TOE OF BERM	DCO
4-30-97	ADDED SILT FENCES ALONG ACCESS ROAD	K.J.L.
8-28-95	REVISED DRAINAGE, ADDED BERMS & 2:1 NOTATIONS	K.J.L.
1-22-91	ADDED 4" WET WEATHER SEEP DRAIN PIPE	K.J.L.
1-11-90	ADDED ASCA AREAS 1 & 2 AND ASCA LEGEND	K.J.L.
5-19-89	ADDED WATER MONITORING WELL	K.J.L.
12-6-88	REVISED PERMIT BOUNDARY LINE	J.R.G.
8-25-88	REVISED AREA BOUNDARY FENCE	K.J.L.
6-6-88	ADDED EMERGENCY SPILLWAY TO SEDIMENT POND	K.J.L.
DATE	REVISIONS	BY

ENERGY WEST MINING COMPANY
A SUBSIDIARY OF PACIFICORP

DEER CREEK MINE
WASTE ROCK STORAGE FACILITY
PHASE 1

DRAWN BY: K. LARSEN
SCALE: 1" = 100'
DATE: AUGUST 11, 2011

CM-10778-DR
DRAWING #:
SHEET 1 OF 1
REV. _____